


DISTRICT	COUNTY	ROUTE	SECTION	SHEET
6-0	DELAWARE	2016		2 OF 2
MEDIA BOROUGH				
W/SPN	REVISIONS	DATE	BY	

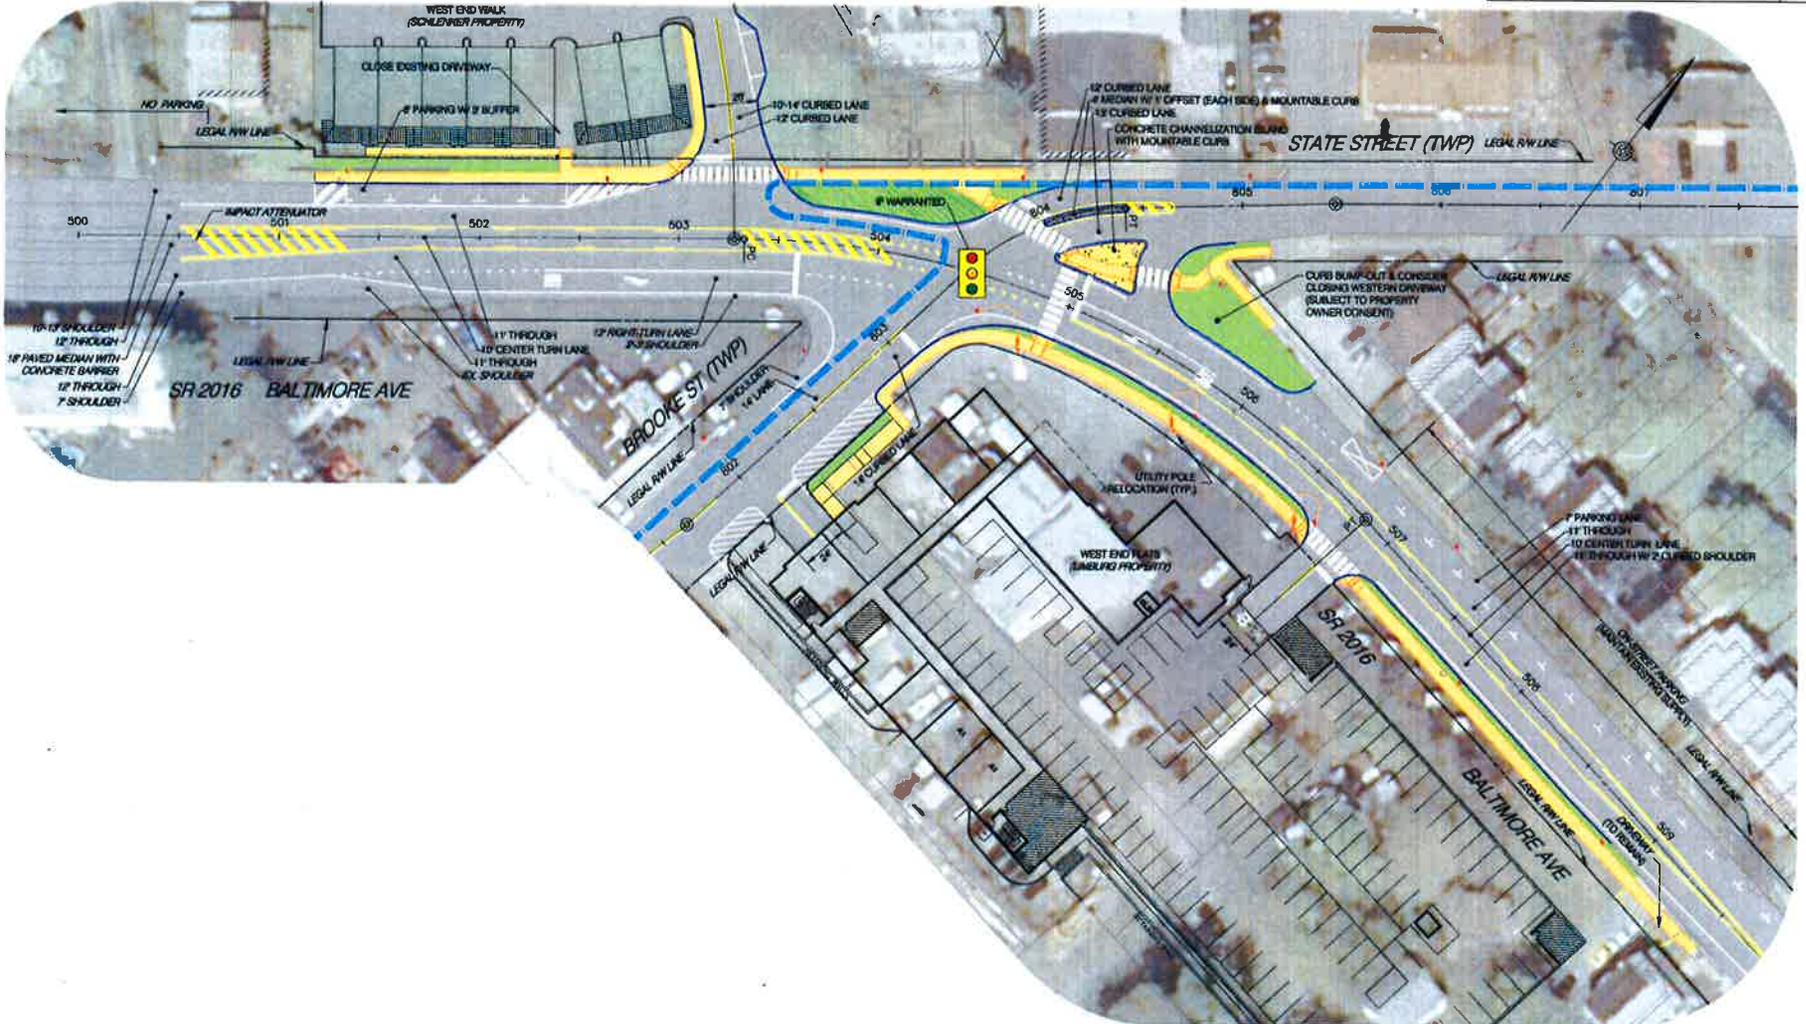

CONCEPTUAL DESIGN EXHIBIT  
NOT FOR CONSTRUCTION



POTENTIAL ROADWAY IMPROVEMENTS FOR  
WEST END WALK AND WEST END FLATS  
MEDIA BOROUGH  
DELAWARE COUNTY