



THIRD STREET DAM/BRIDGE REHABILITATION
 MEDIA BOROUGH, DELAWARE COUNTY, PA

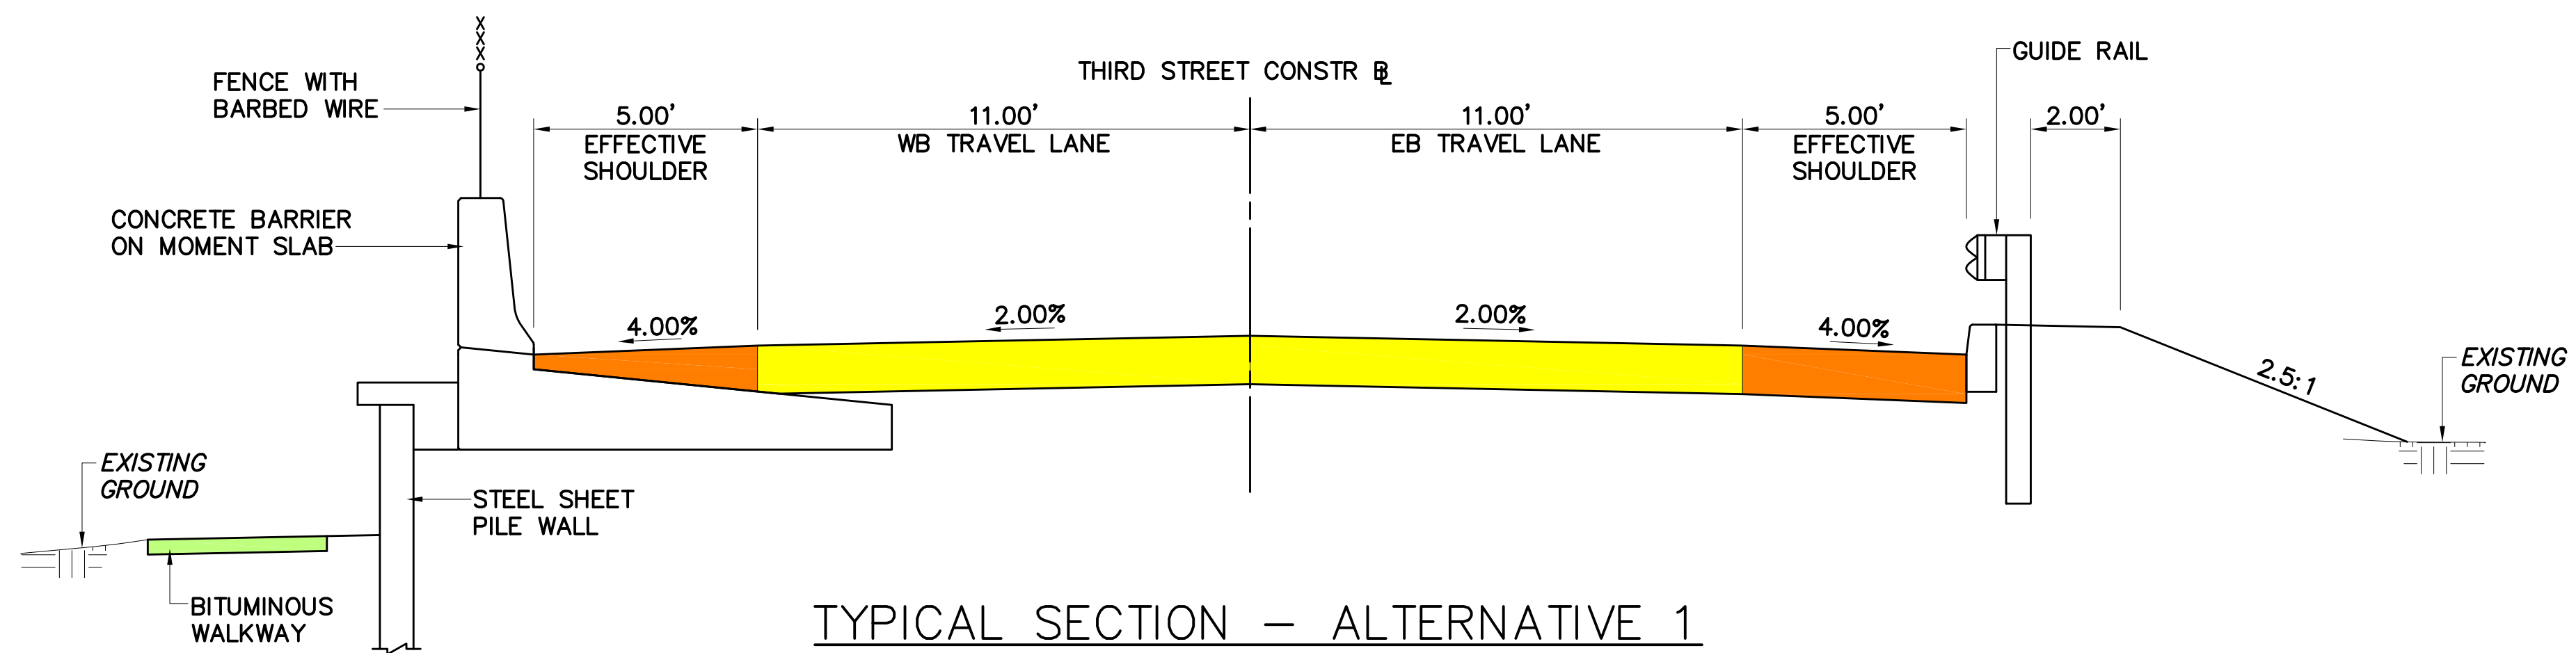


- LEGEND**
- PROPOSED ROADWAY
 - PROPOSED SHOULDER
 - PROPOSED WALKWAY
 - PROPOSED STRUCTURE
 - LOD — - LIMITS OF DISTURBANCE

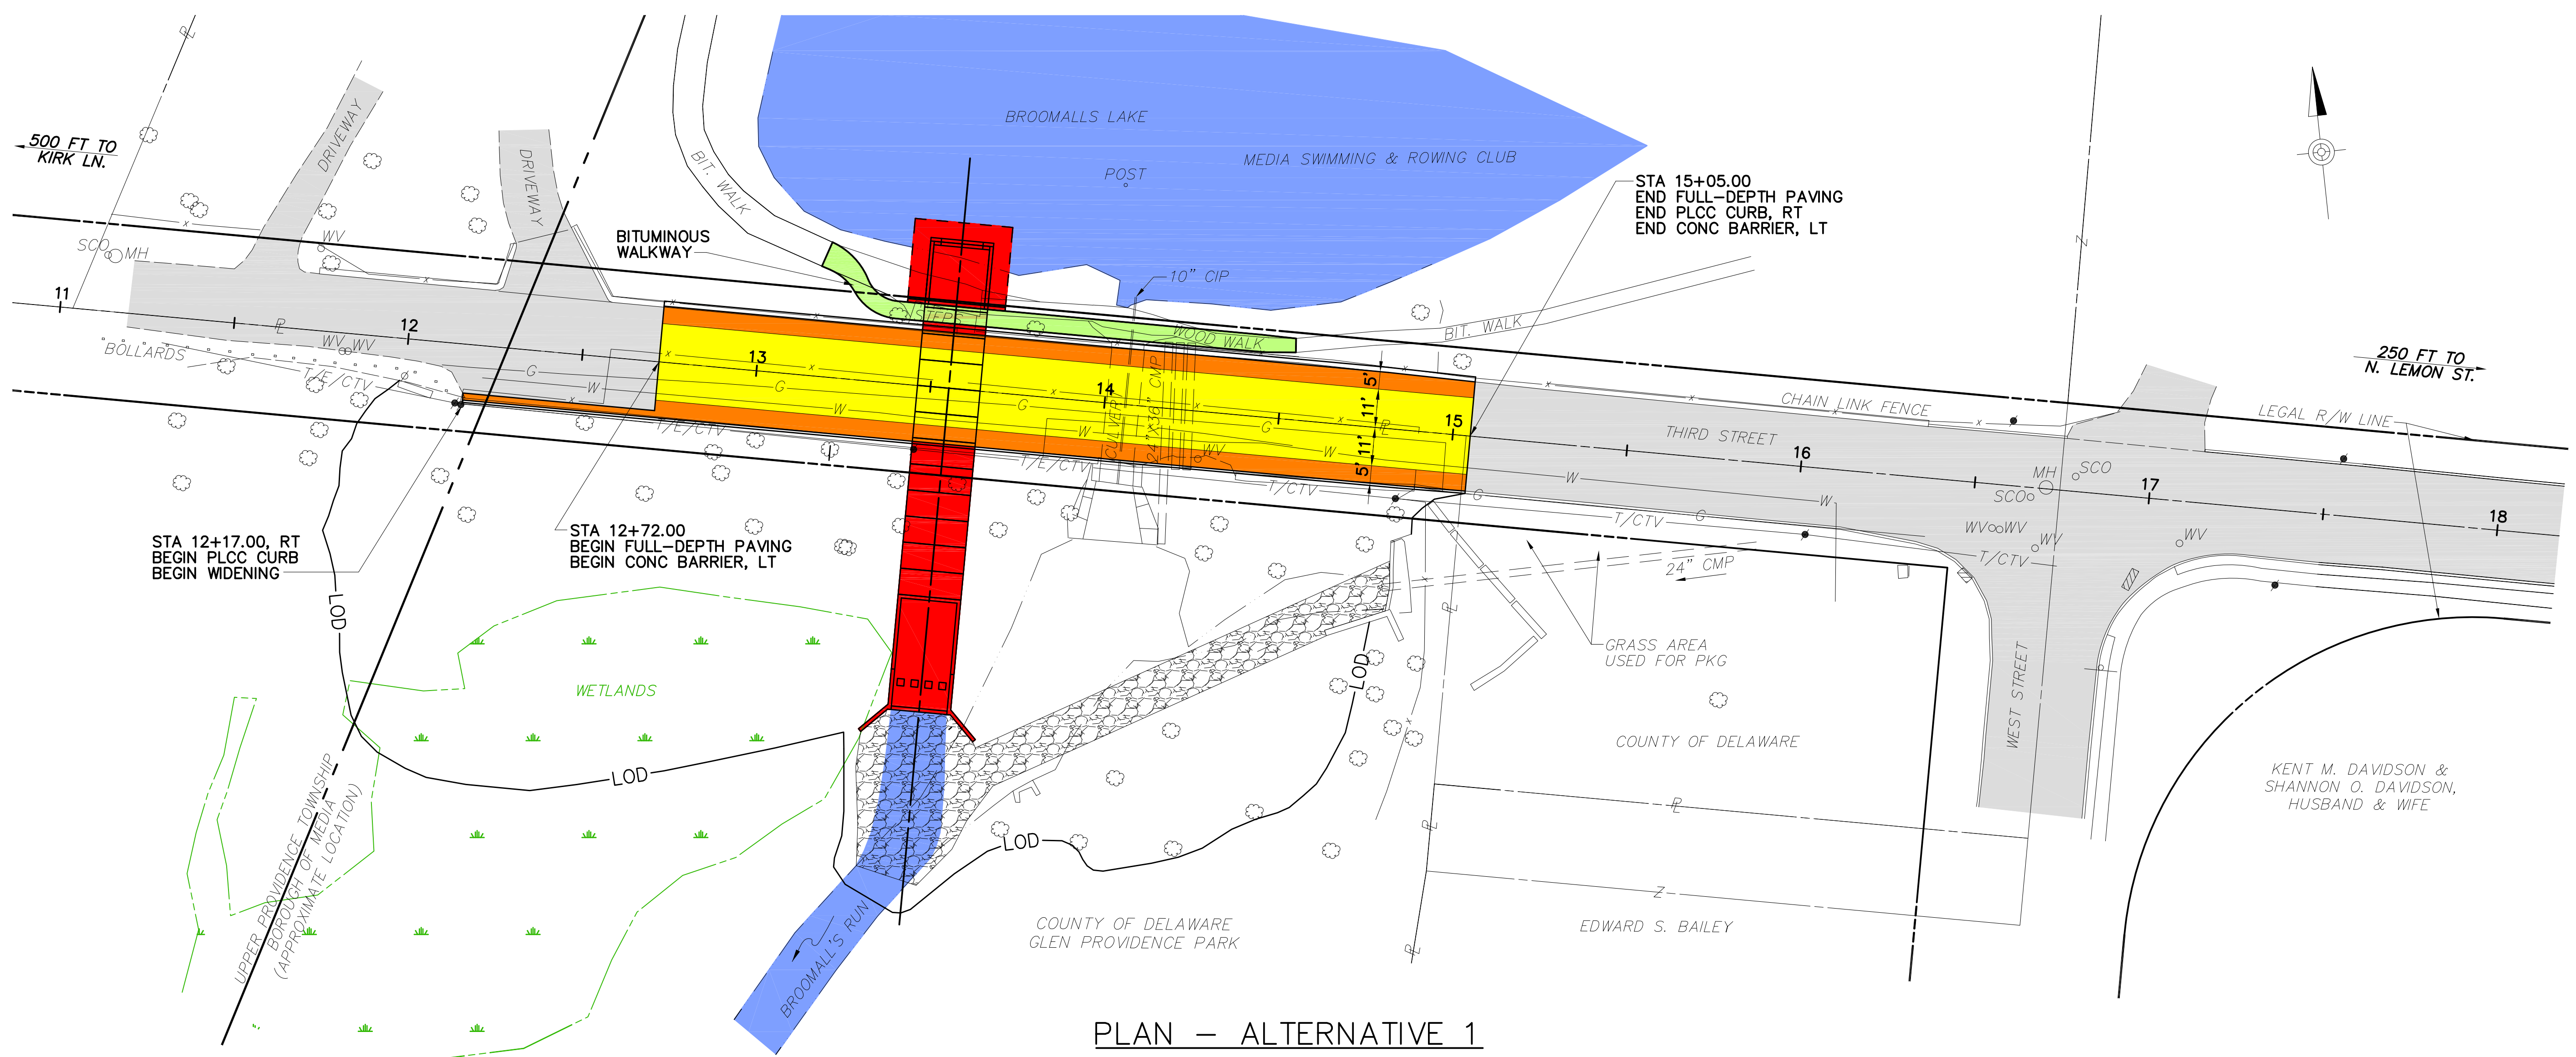


THIRD STREET DAM/BRIDGE REHABILITATION
 MEDIA BOROUGH, DELAWARE COUNTY, PA



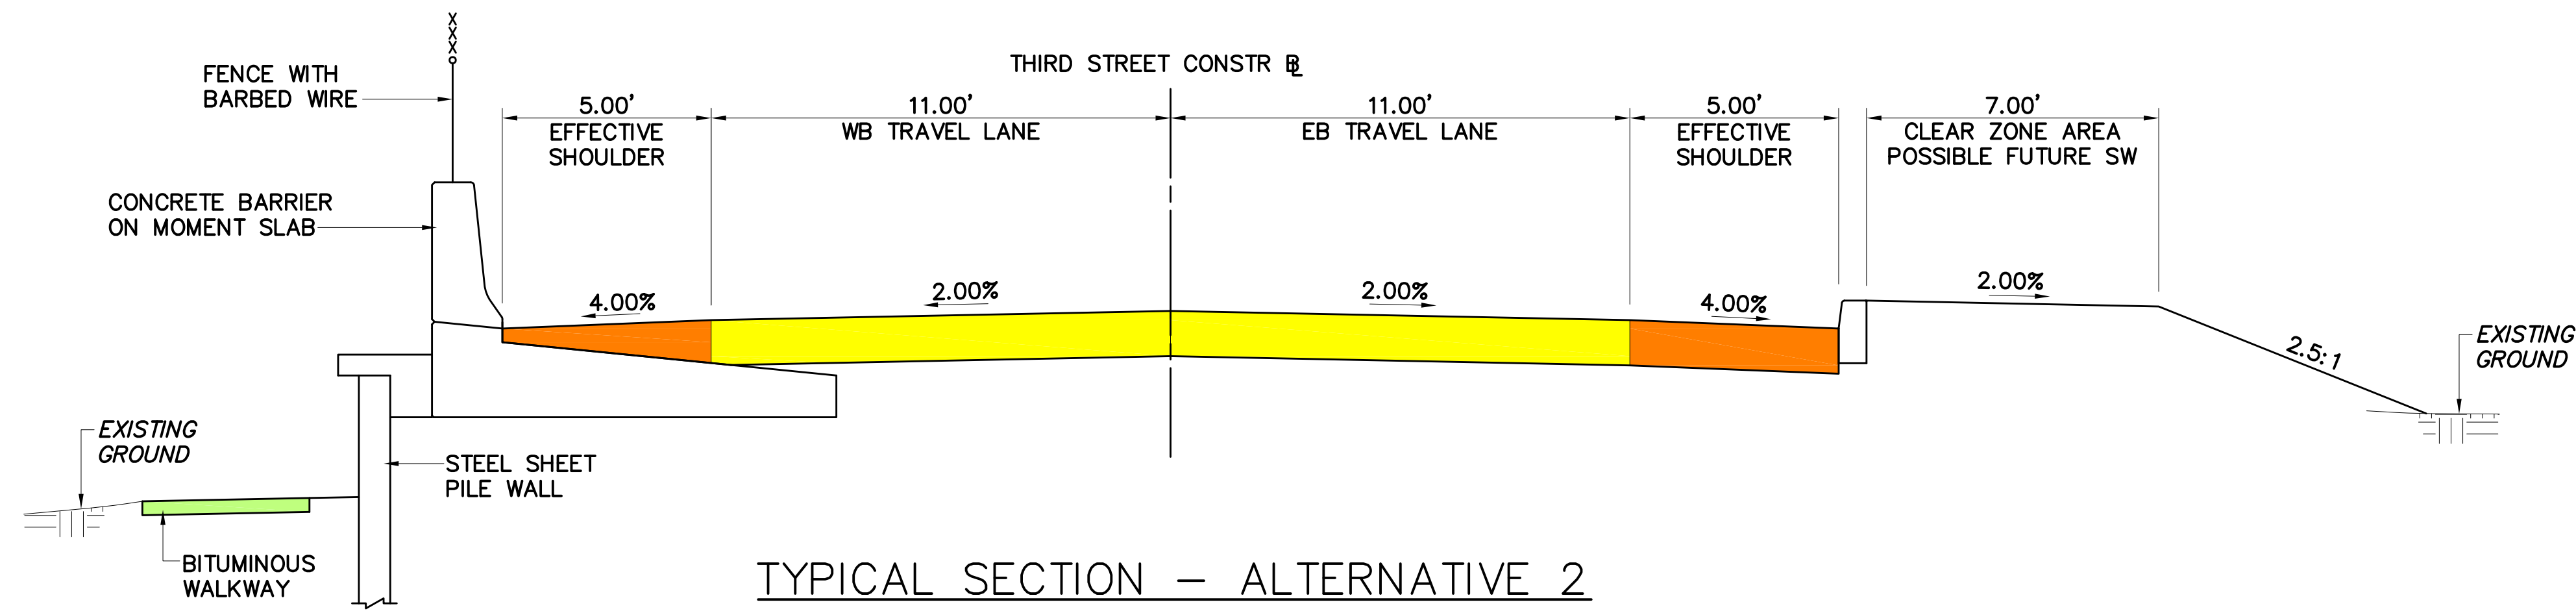


- LEGEND**
- PROPOSED ROADWAY
 - PROPOSED SHOULDER
 - PROPOSED WALKWAY
 - PROPOSED STRUCTURE
 - LOD — – LIMITS OF DISTURBANCE

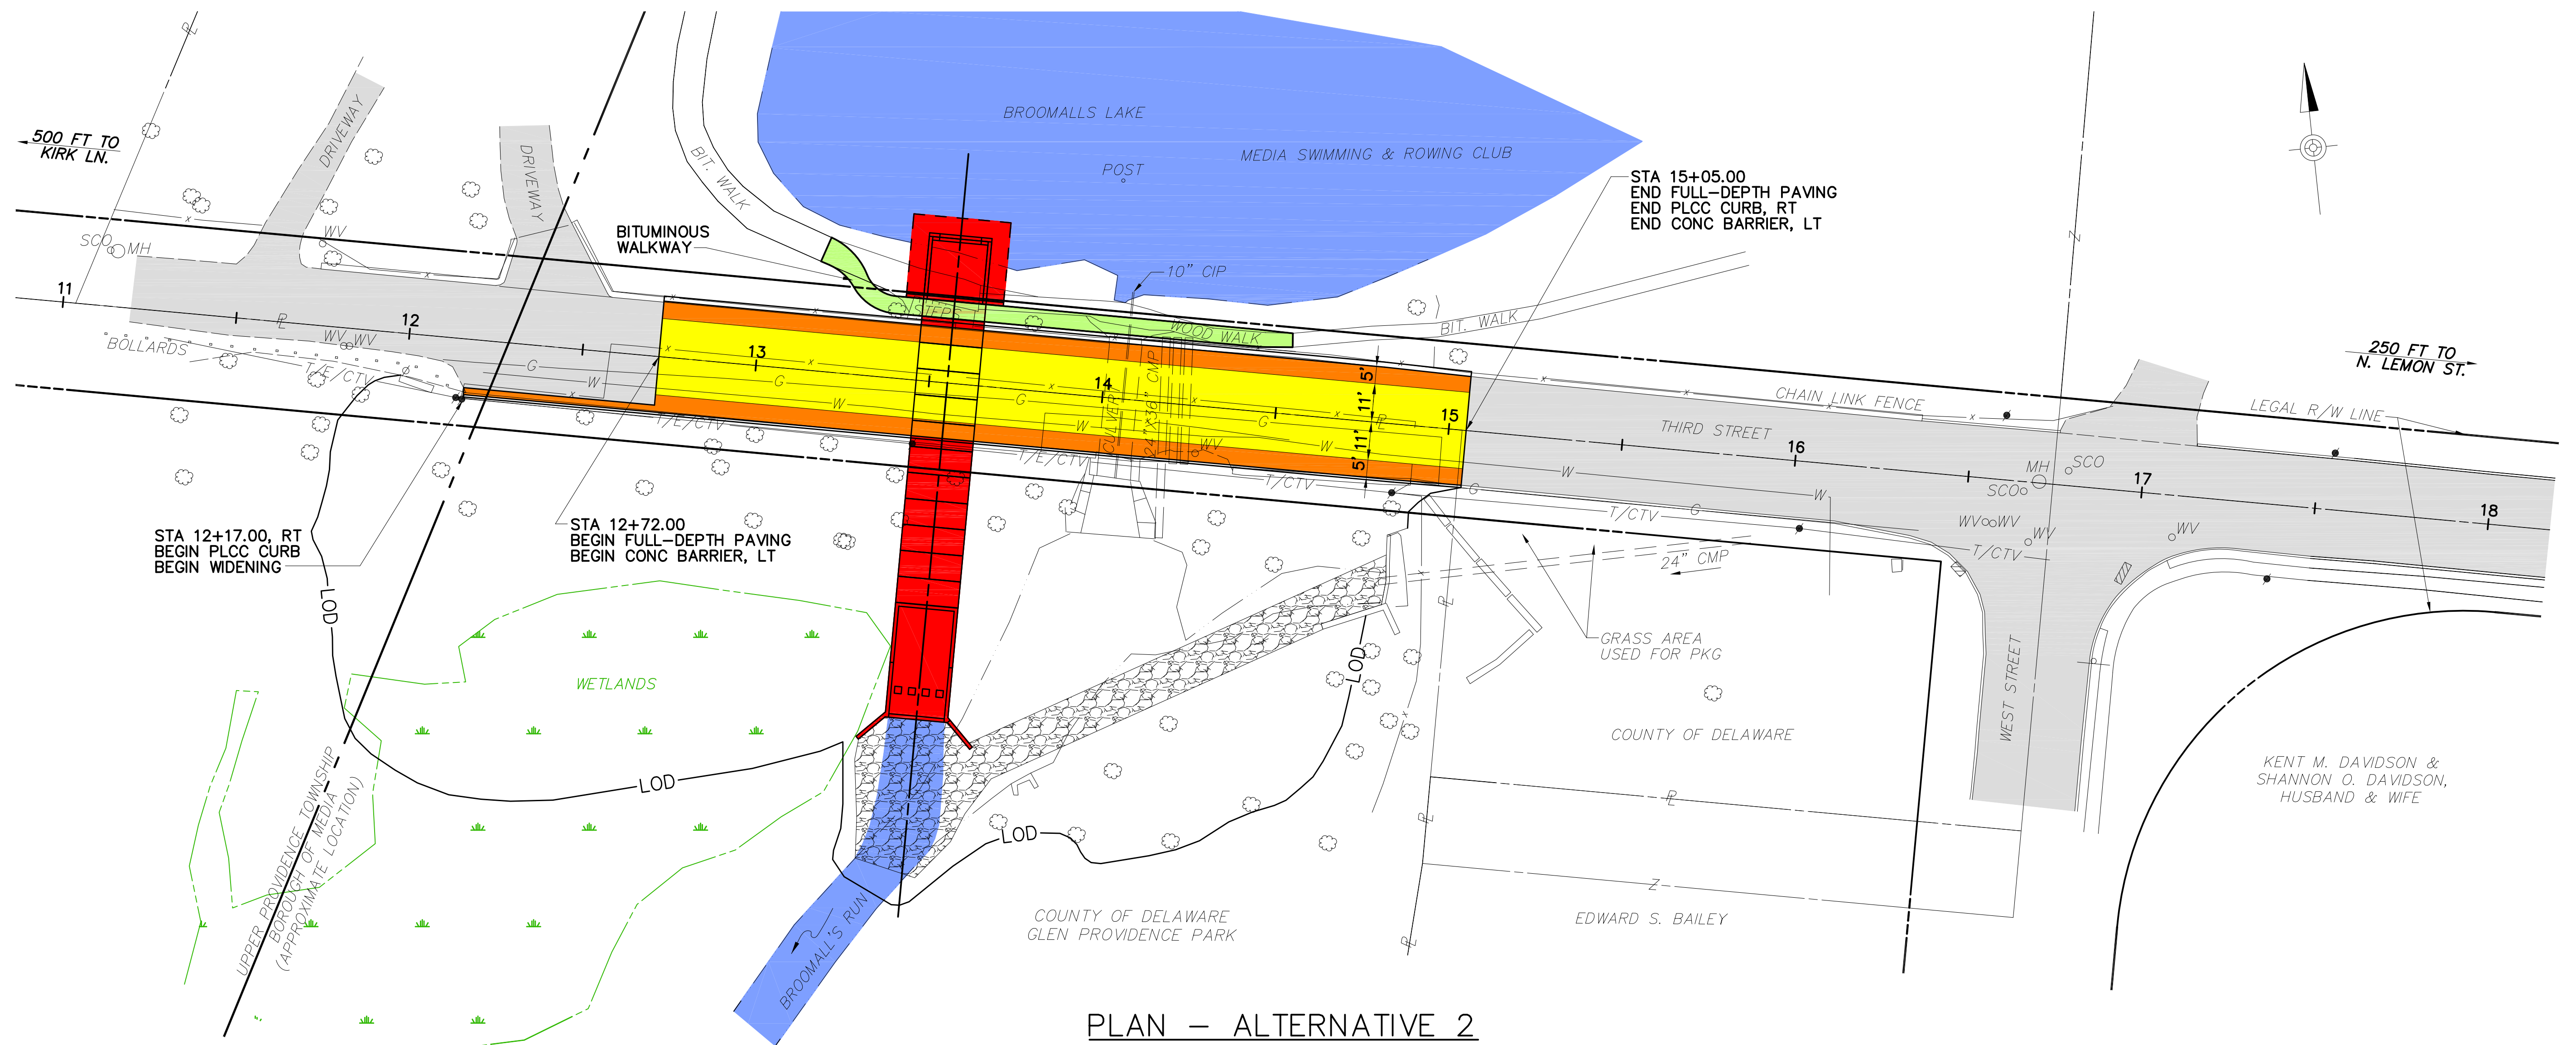


THIRD STREET DAM/BRIDGE REHABILITATION MEDIA BOROUGH, DELAWARE COUNTY, PA



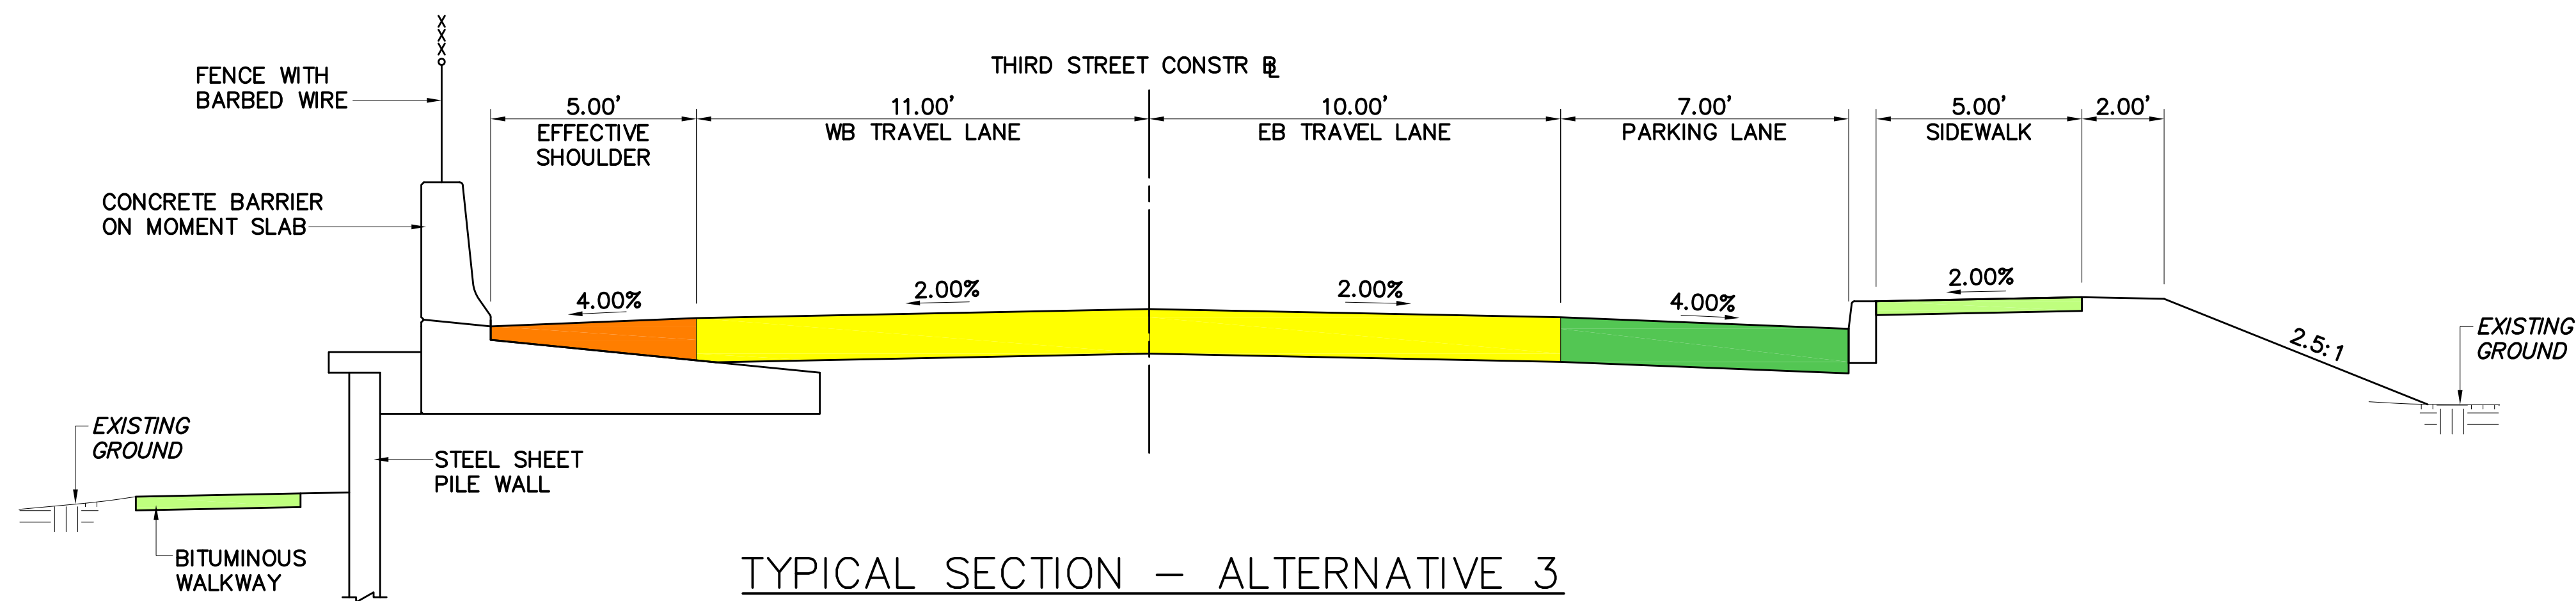

- LEGEND**
- PROPOSED ROADWAY
 - PROPOSED SHOULDER
 - PROPOSED WALKWAY
 - PROPOSED STRUCTURE
 - LOD — - LIMITS OF DISTURBANCE

TYPICAL SECTION - ALTERNATIVE 3

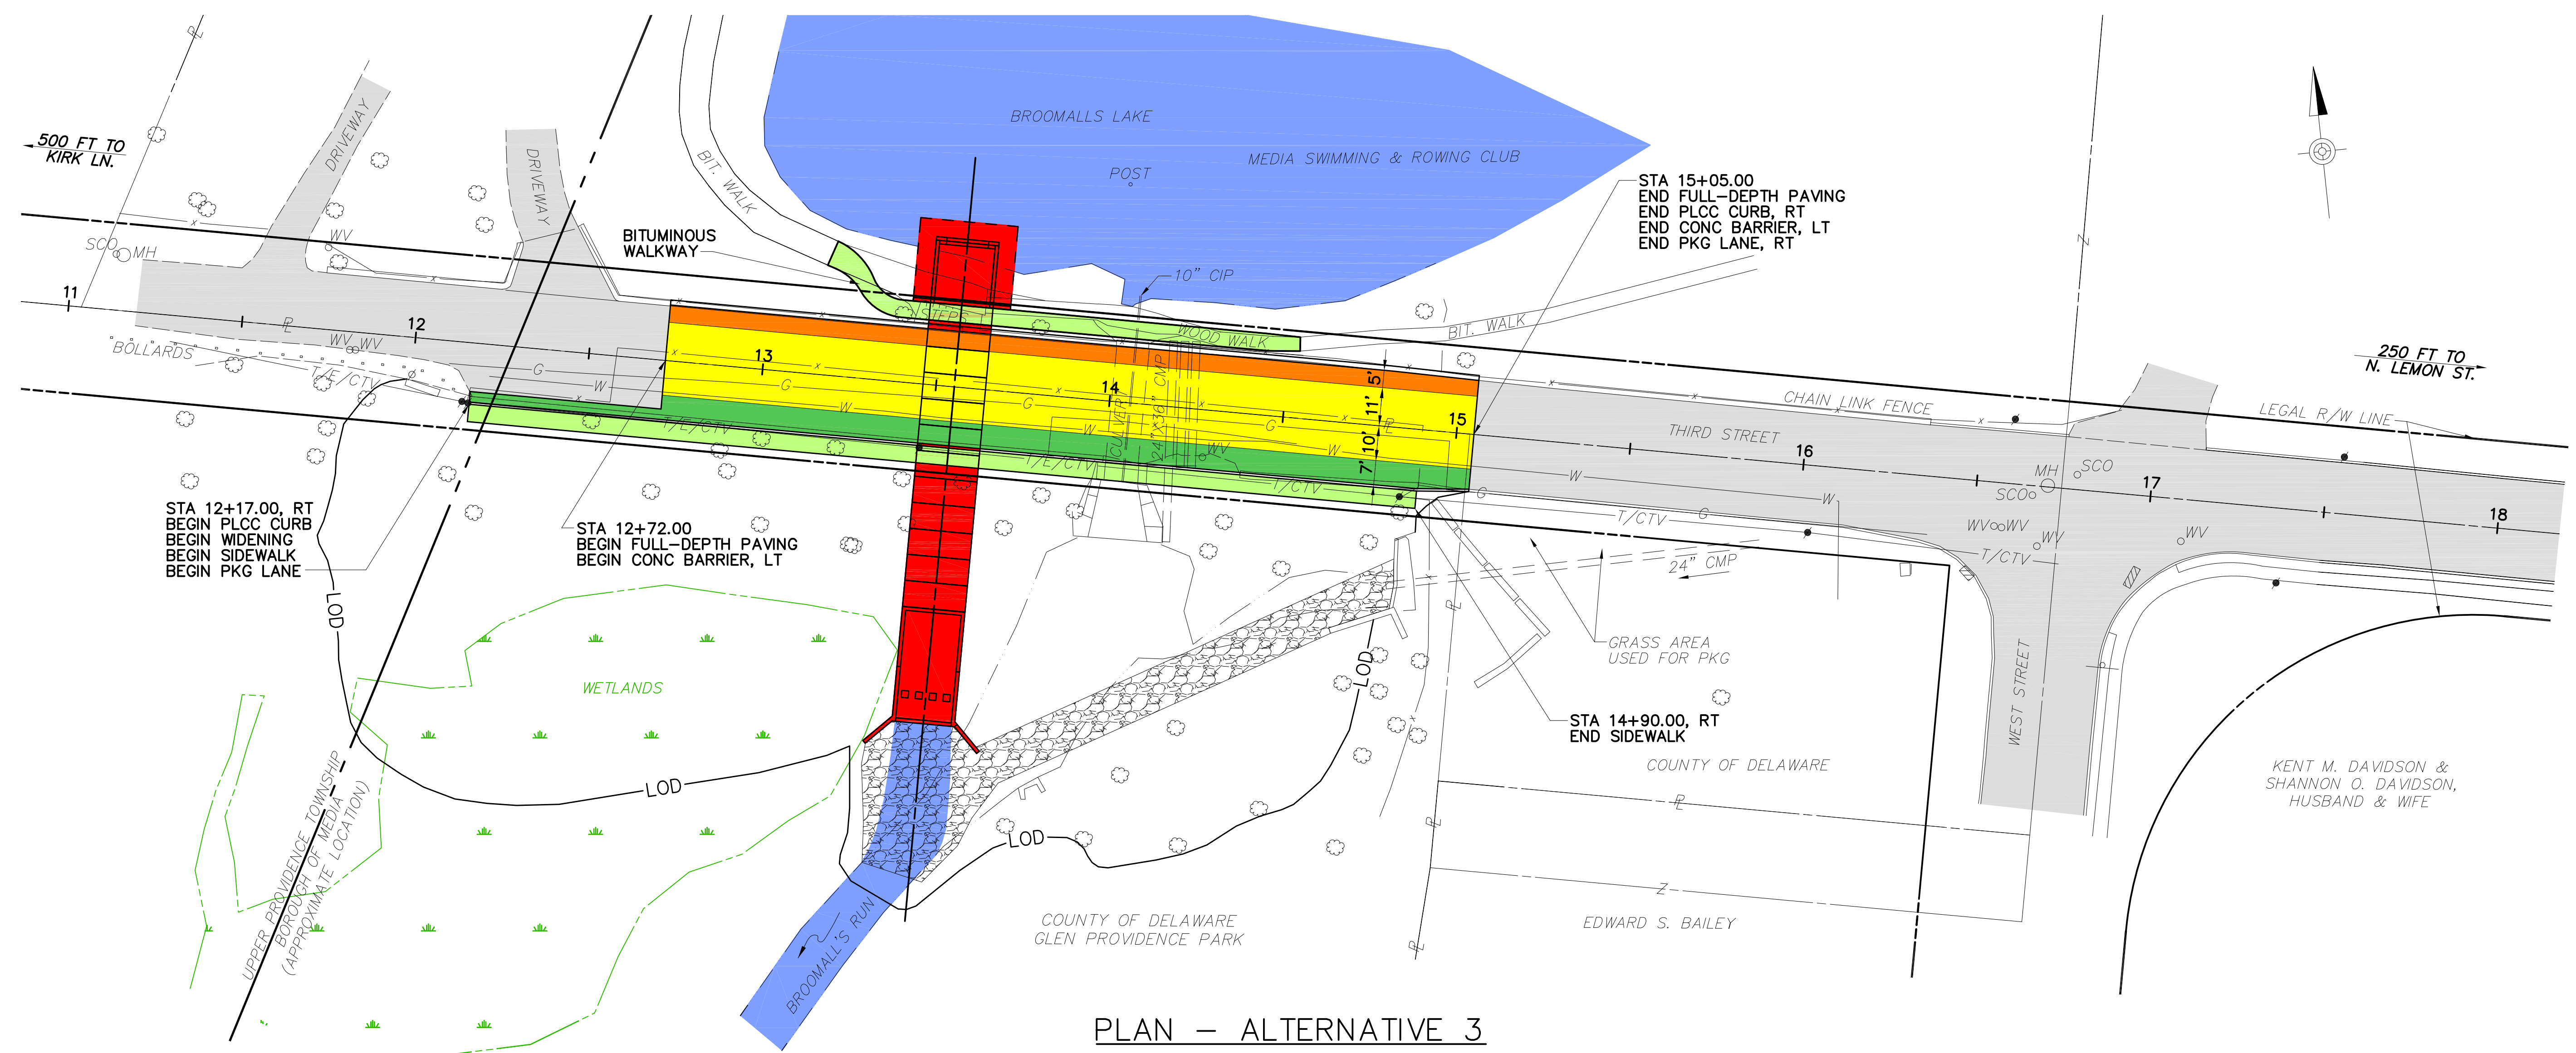

THIRD STREET DAM/BRIDGE REHABILITATION
 MEDIA BOROUGH, DELAWARE COUNTY, PA

