



VETERANS SQUARE

Landscape Architectural Services




RBA

September 27th, 2016



VIEW FROM STREET FACING WEST

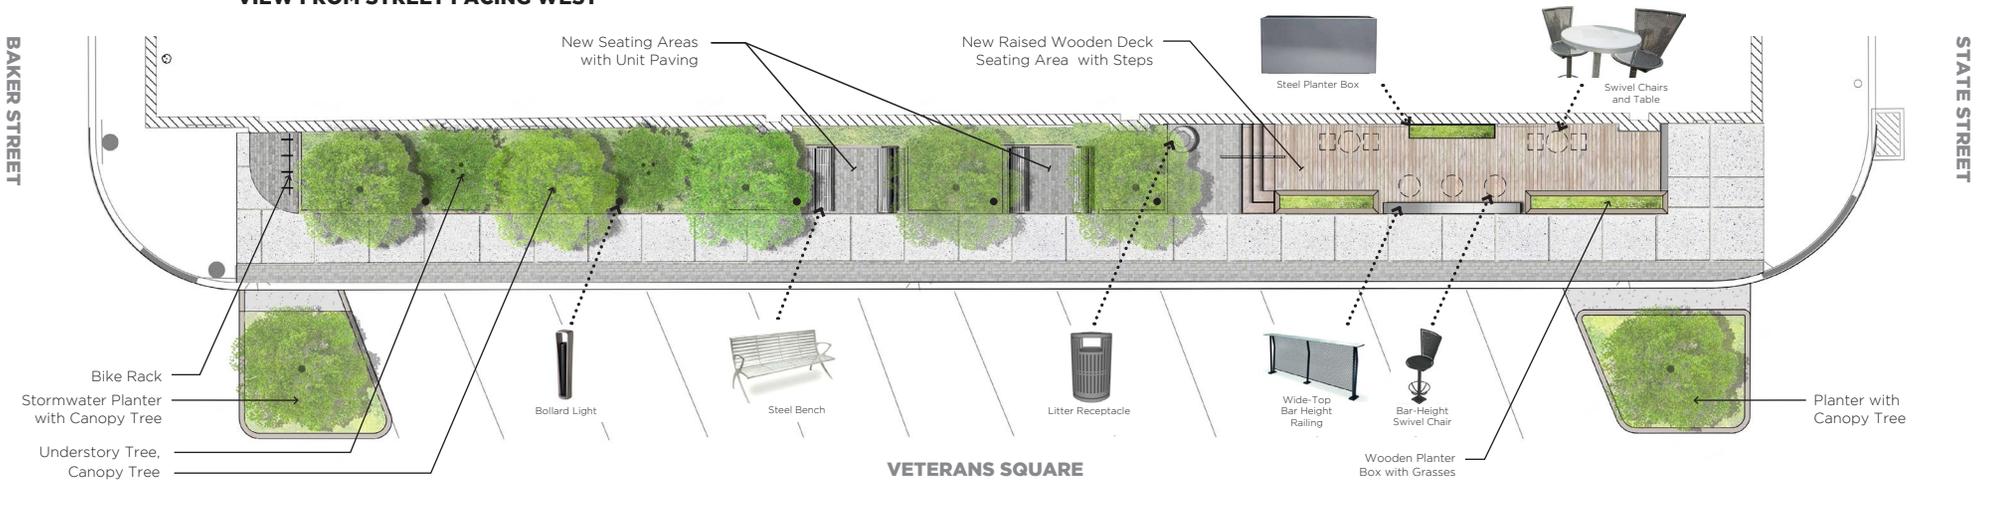


RENDERED PLAN VIEW


VETERANS SQUARE

NOVEMBER 2016



Rendered Plan

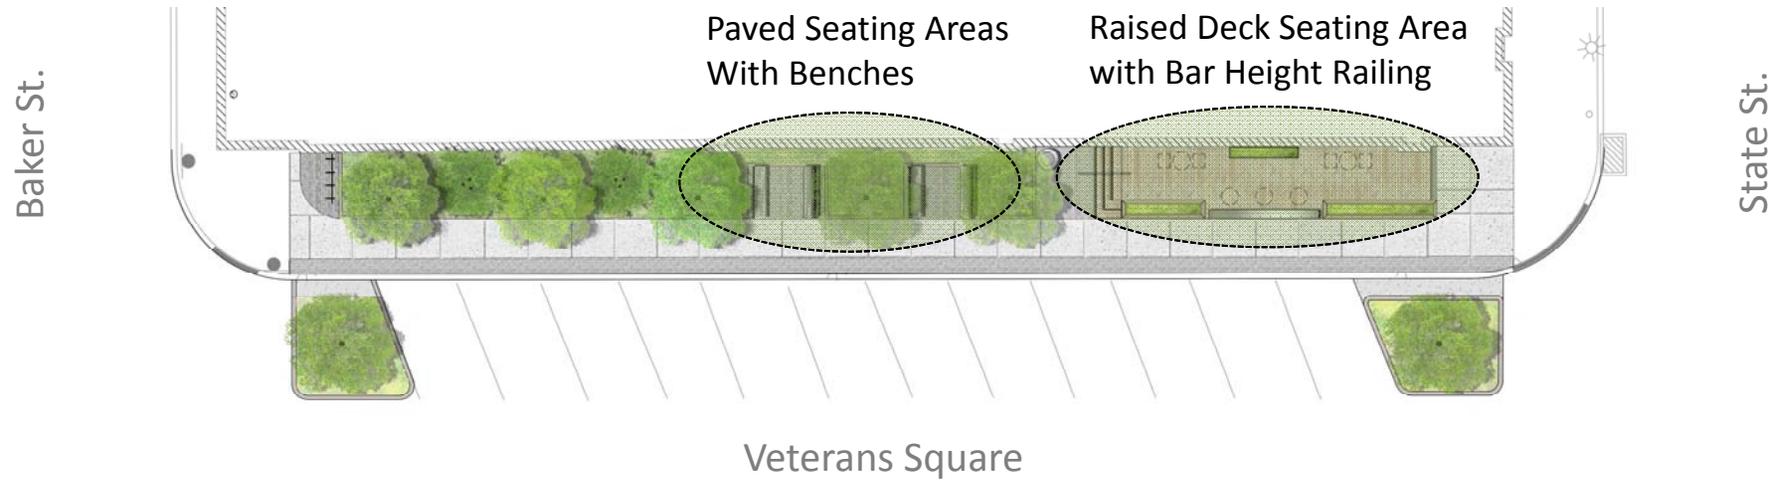



Construction Plan

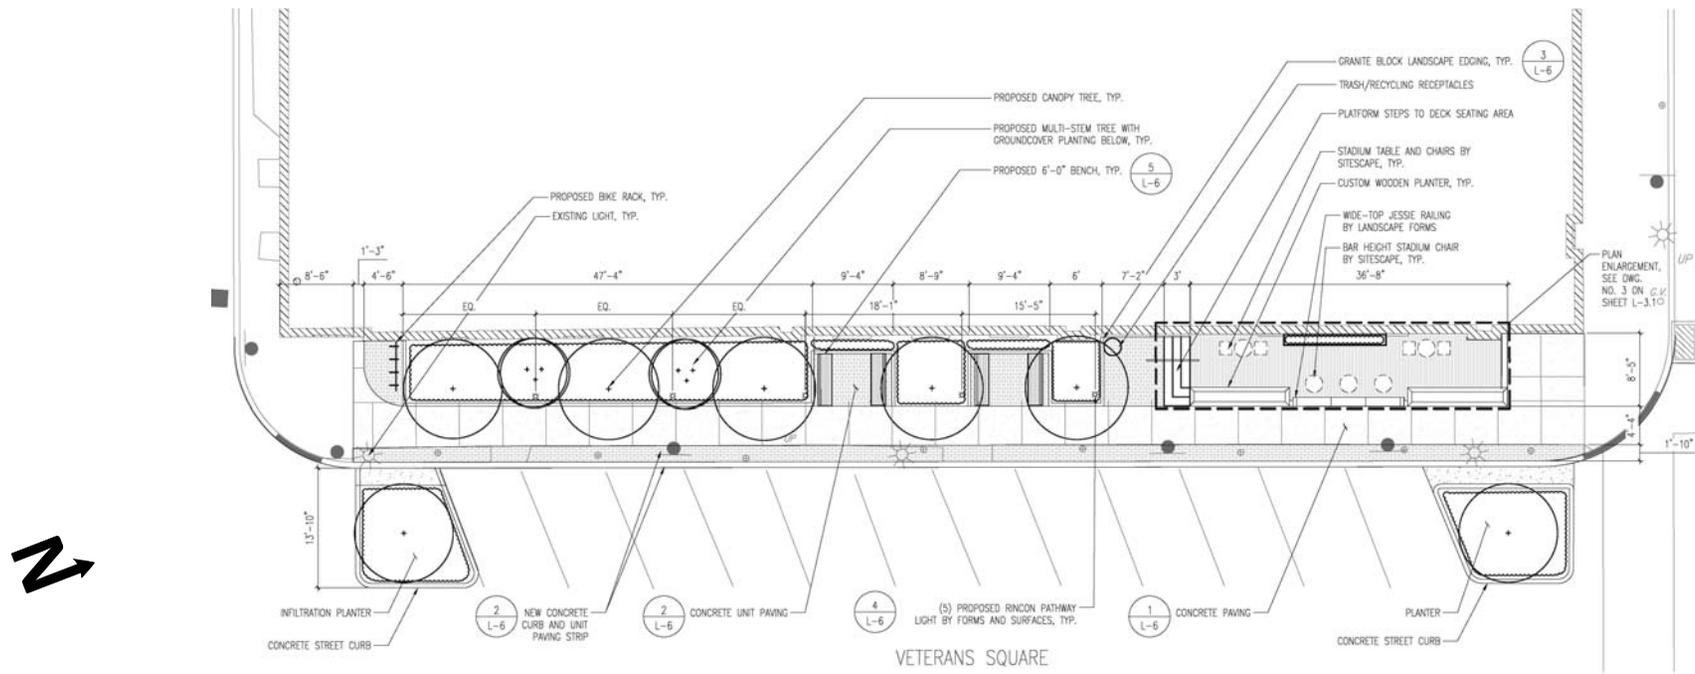

Paved Seating Area With Benches

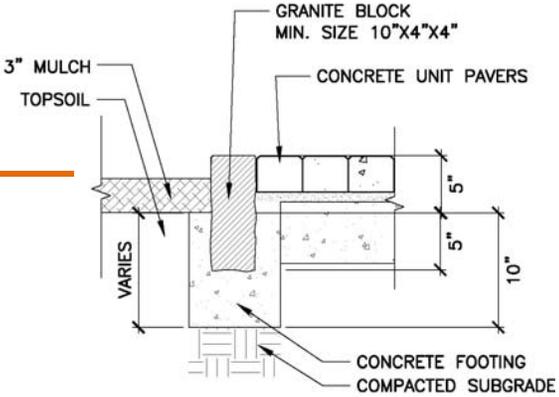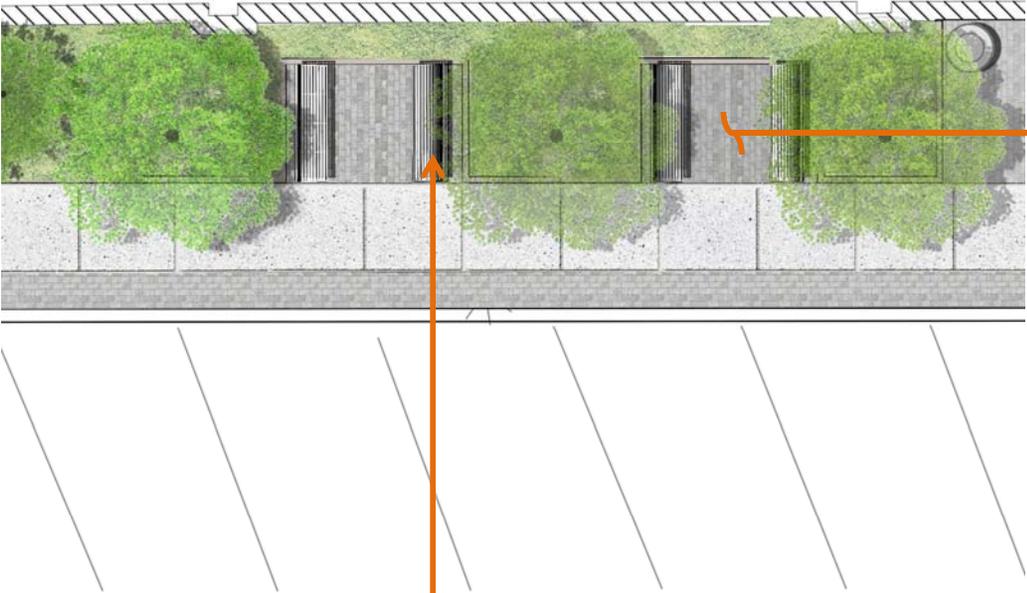


Unilok Concrete Pavers (10" X 4" X 4") with Granite Block Edge

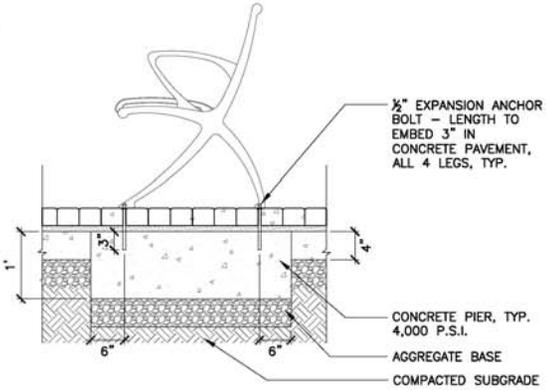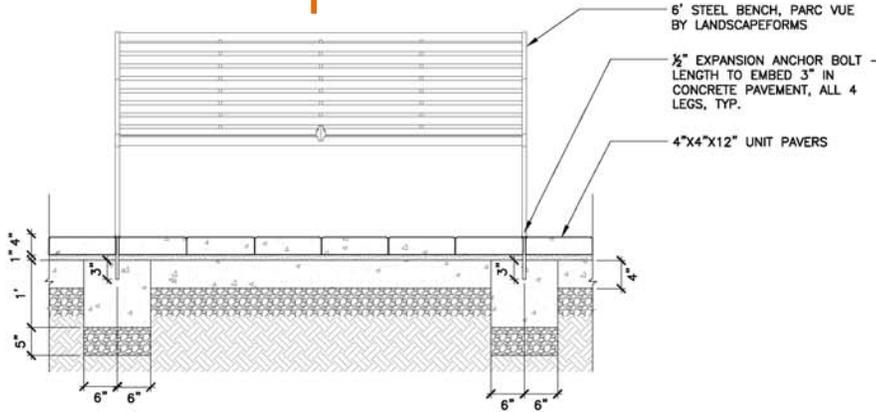

Landscape Forms Parc Vue Bench with Concrete Footing

Raised Wood Deck Seating Area with Bar Height Railing

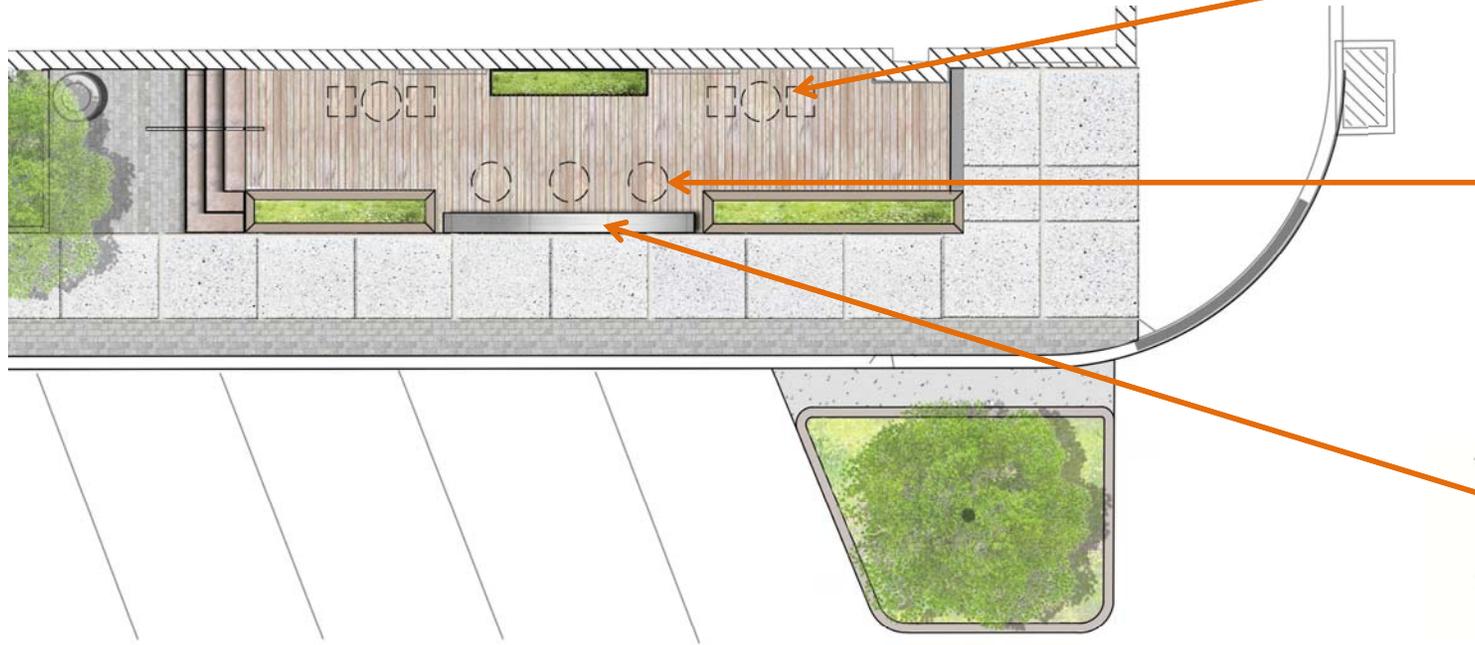


Dining Height Table and Chairs





Bar Height Chair




Bar-Height Railing

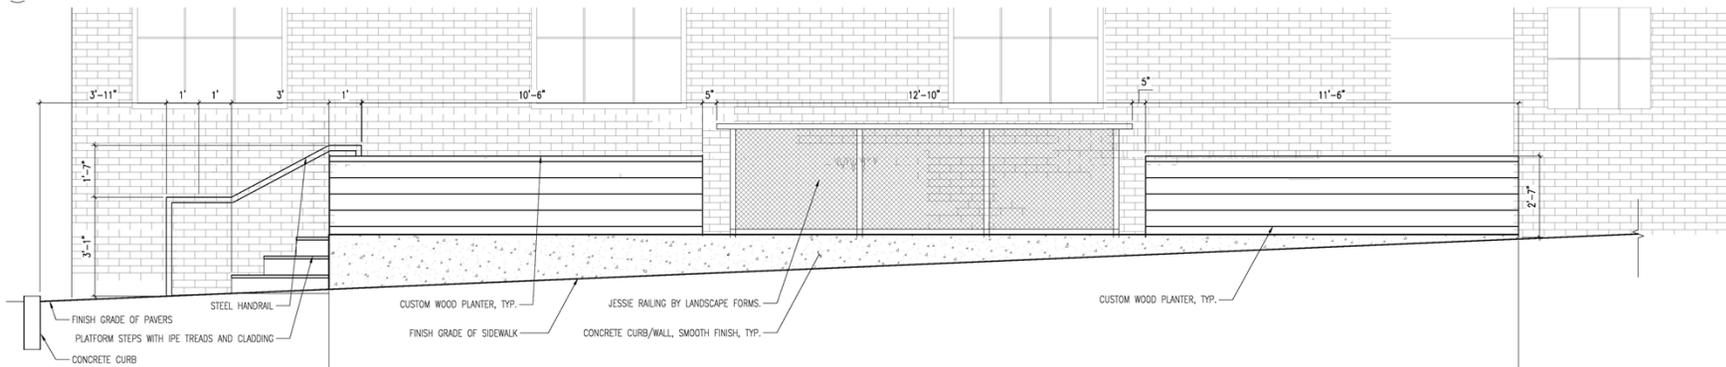

Lighting

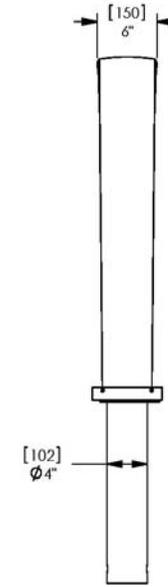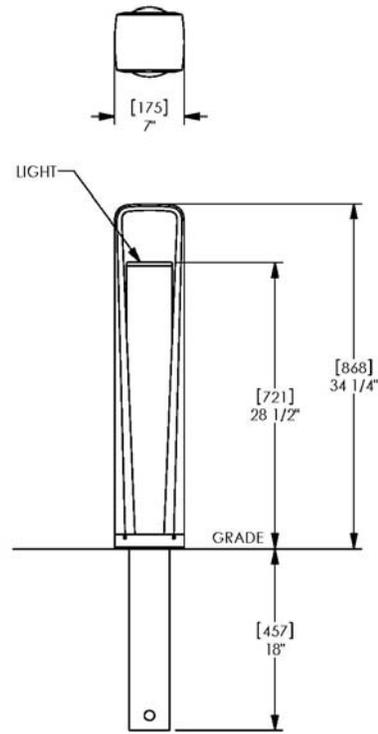

Trash Receptacle

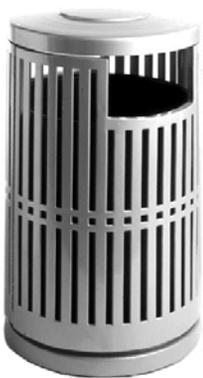

Bench

